




VISTA 1

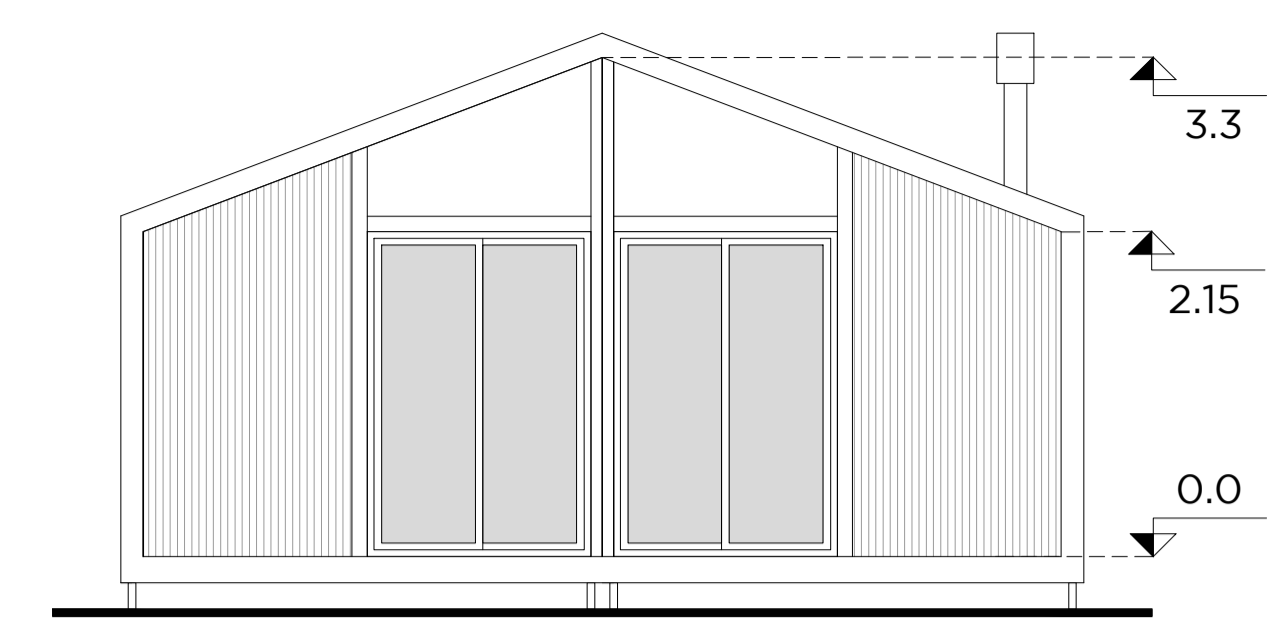

VISTA 2

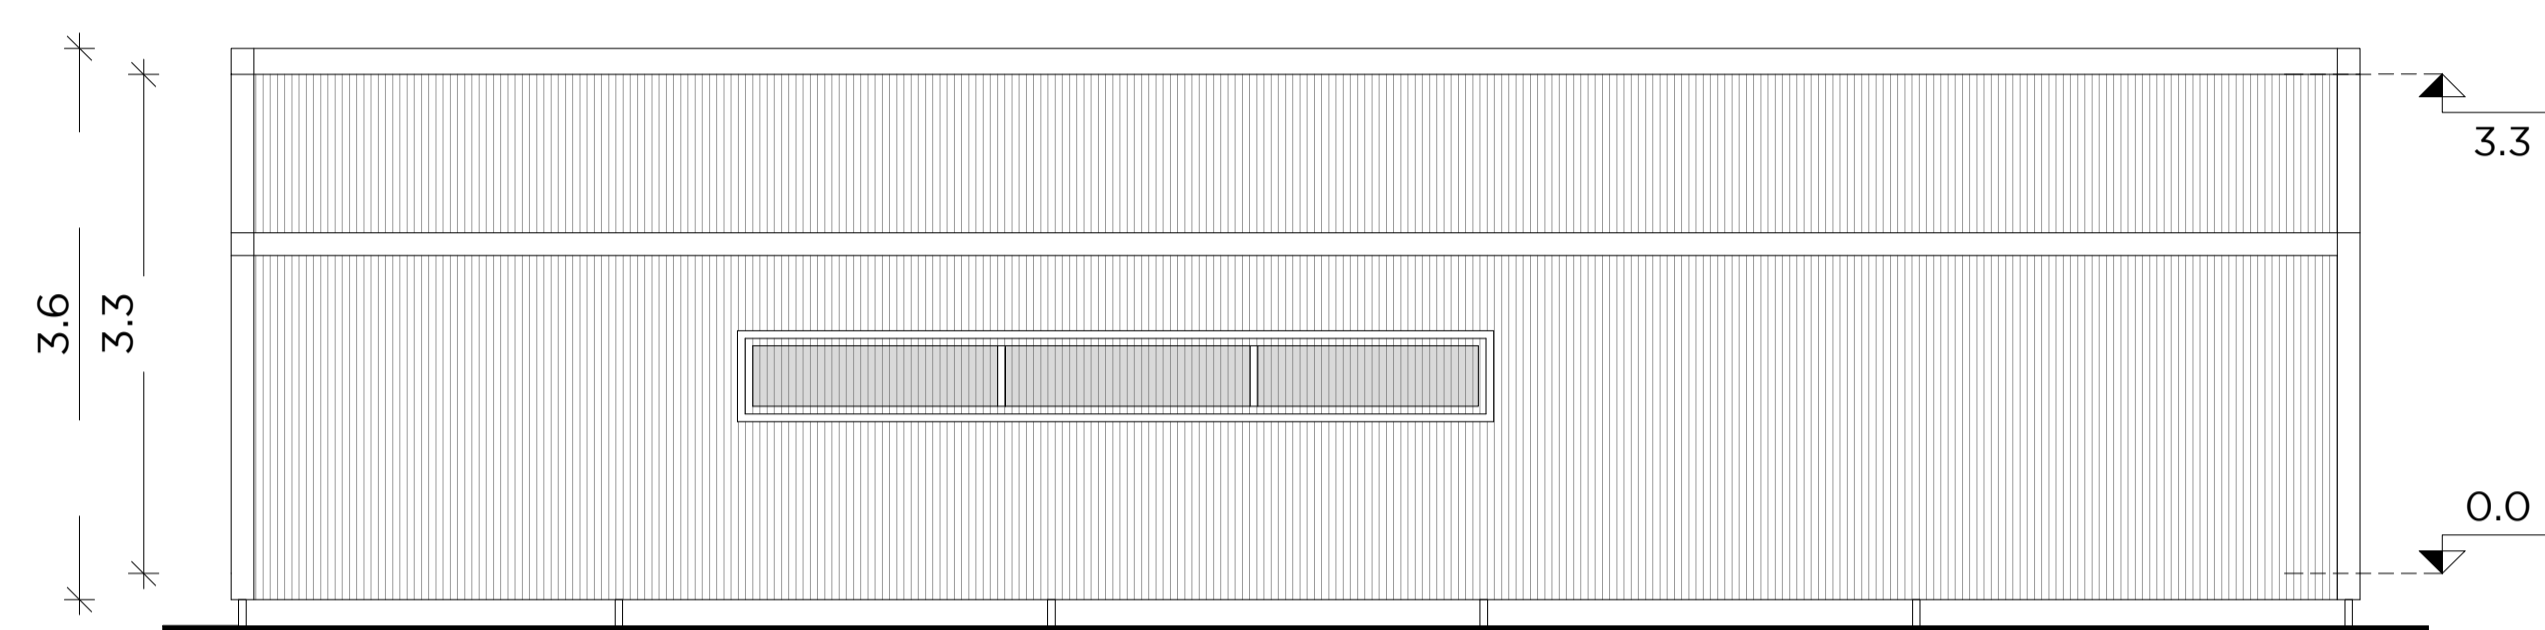


VISTA 1

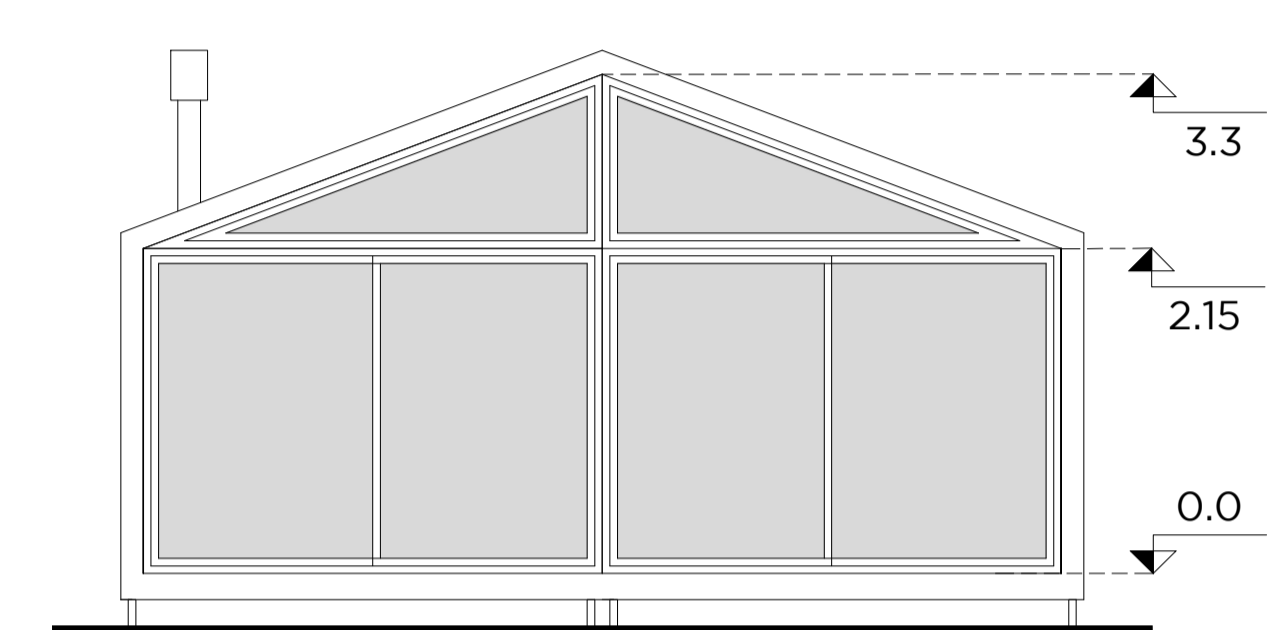


VISTA 2



CORTE A-A

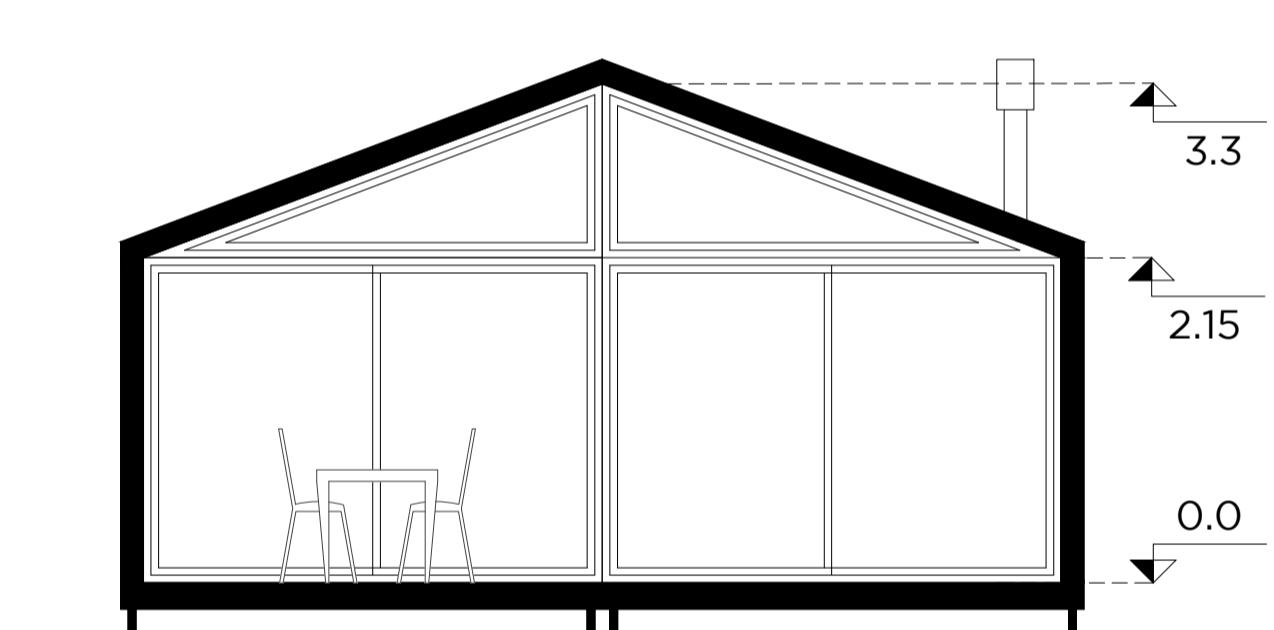

CORTE B-B

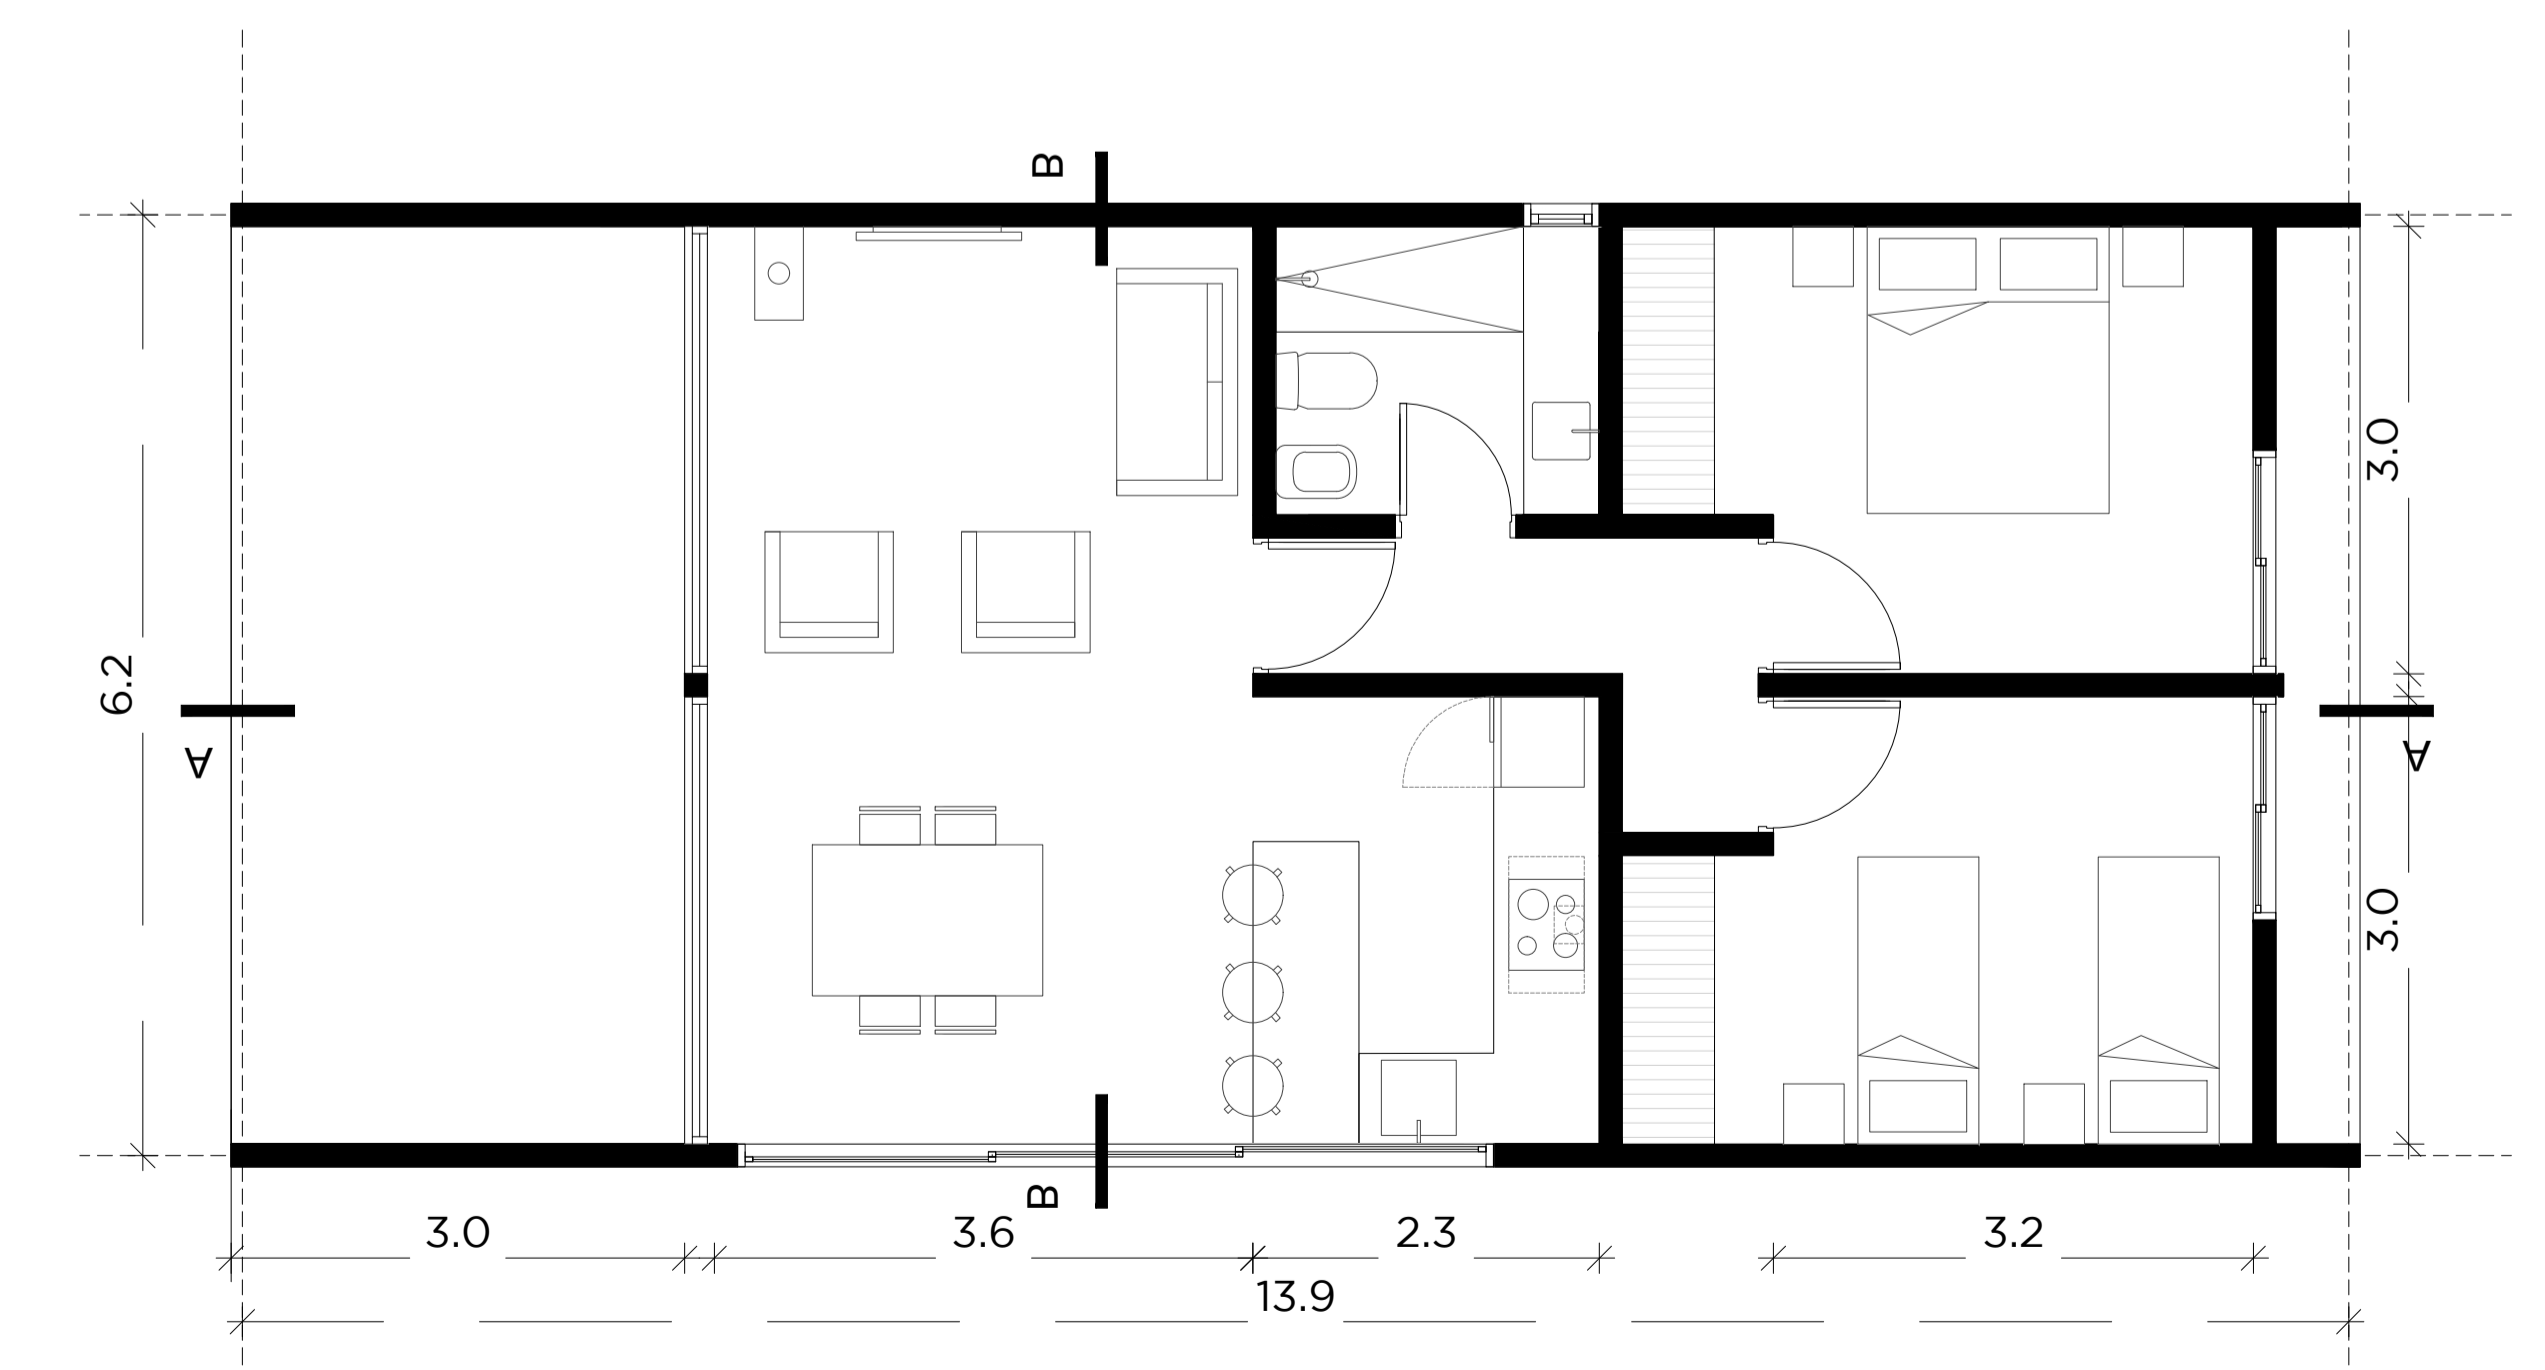

PLANTA